


NOT FOR CONSTRUCTION

						NAME
						DESIGNED
						DRAWN
						REVIEWED
A	ISSUED FOR DISCUSSION	JO	GC	18.08.21		GC
REV	REVISION DESCRIPTION	DRAWN	CHECKED	APPROVED	DATE	APPROVED



TRAFFIC CONCEPTS
MATAHI PLAN CHANGE
STUDY AREA

DRAWING STATUS:		WORKING PLOT	
PLOT DATE:	18.08.2021	SCALE AT A1:	1:10,000
DRAWING NO.	21-001-12-SK001	REV	A

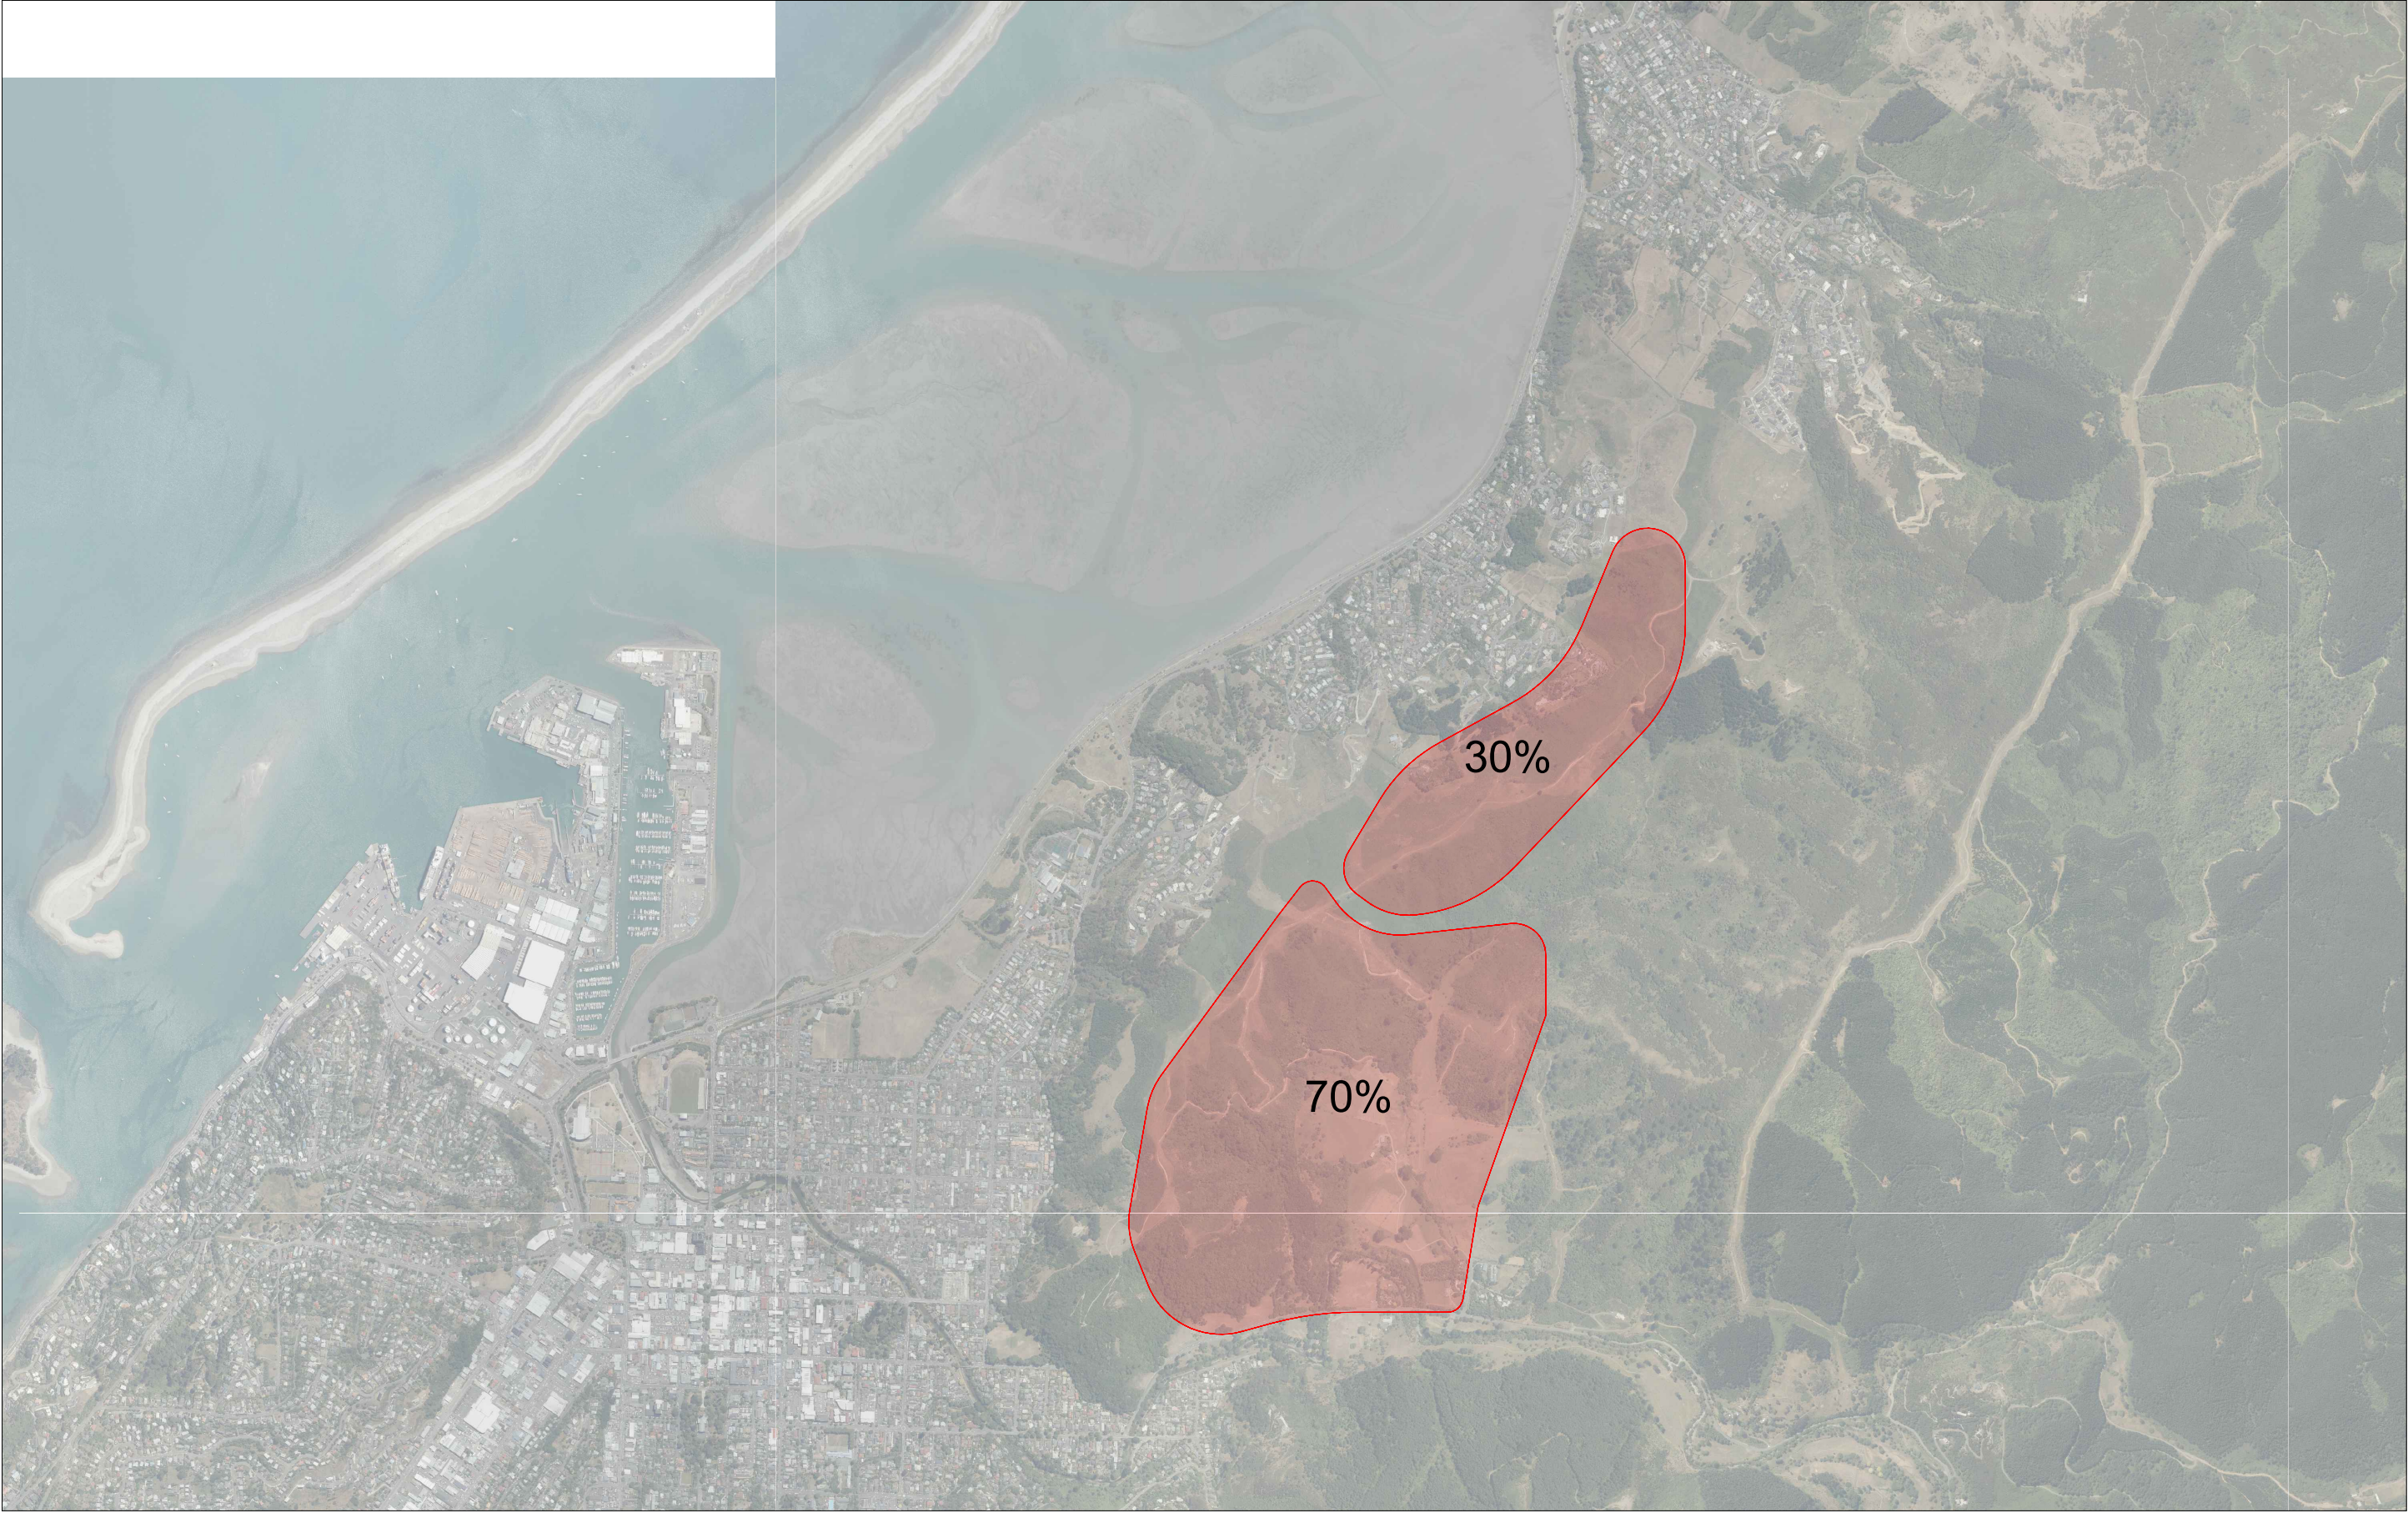

NOT FOR CONSTRUCTION

							NAME
						DESIGNED	
						DRAWN	JO
						REVIEWED	GC
A	ISSUED FOR DISCUSSION	JO	GC		18.08.21	APPROVED	
REV	REVISION DESCRIPTION	DRAWN	CHECKED	APPROVED	DATE	APPROVED	



TRAFFIC CONCEPTS
MATAHI PLAN CHANGE
TRIP DISTRIBUTION

DRAWING STATUS:	
WORKING PLOT	
PLOT DATE:	SCALE AT A1:
18.08.2021	1:10,000
DRAWING NO.	REV
21-001-12-SK002	A